

1 2 3 4 5 6 7 8 9 10 11 12 13 14 15 16 17 18 19 20



Q

P

N

M

L

K

J

H

G

F

E

D

C

B

A



LEGEND:

- ES EXCLUDED SPACE
- CS CONFINED SPACE

CLIENT:

DOUGLAS COLLEGE
700 ROYAL AVENUE
NEW WESTMINSTER, BC

LOCATION:

700 ROYAL AVENUE
NEW WESTMINSTER, BC

TITLE:

CONFINED SPACE IDENTIFICATION
NEW WESTMINSTER CAMPUS
NW-PARKING LEVEL 3

DATE:

2019/08/20

PROJECT # :

235813.001

DRAWN BY:

DM

DRAWING:


1 OF 9

CHECKED BY:

HJ

SCALE:

NTS

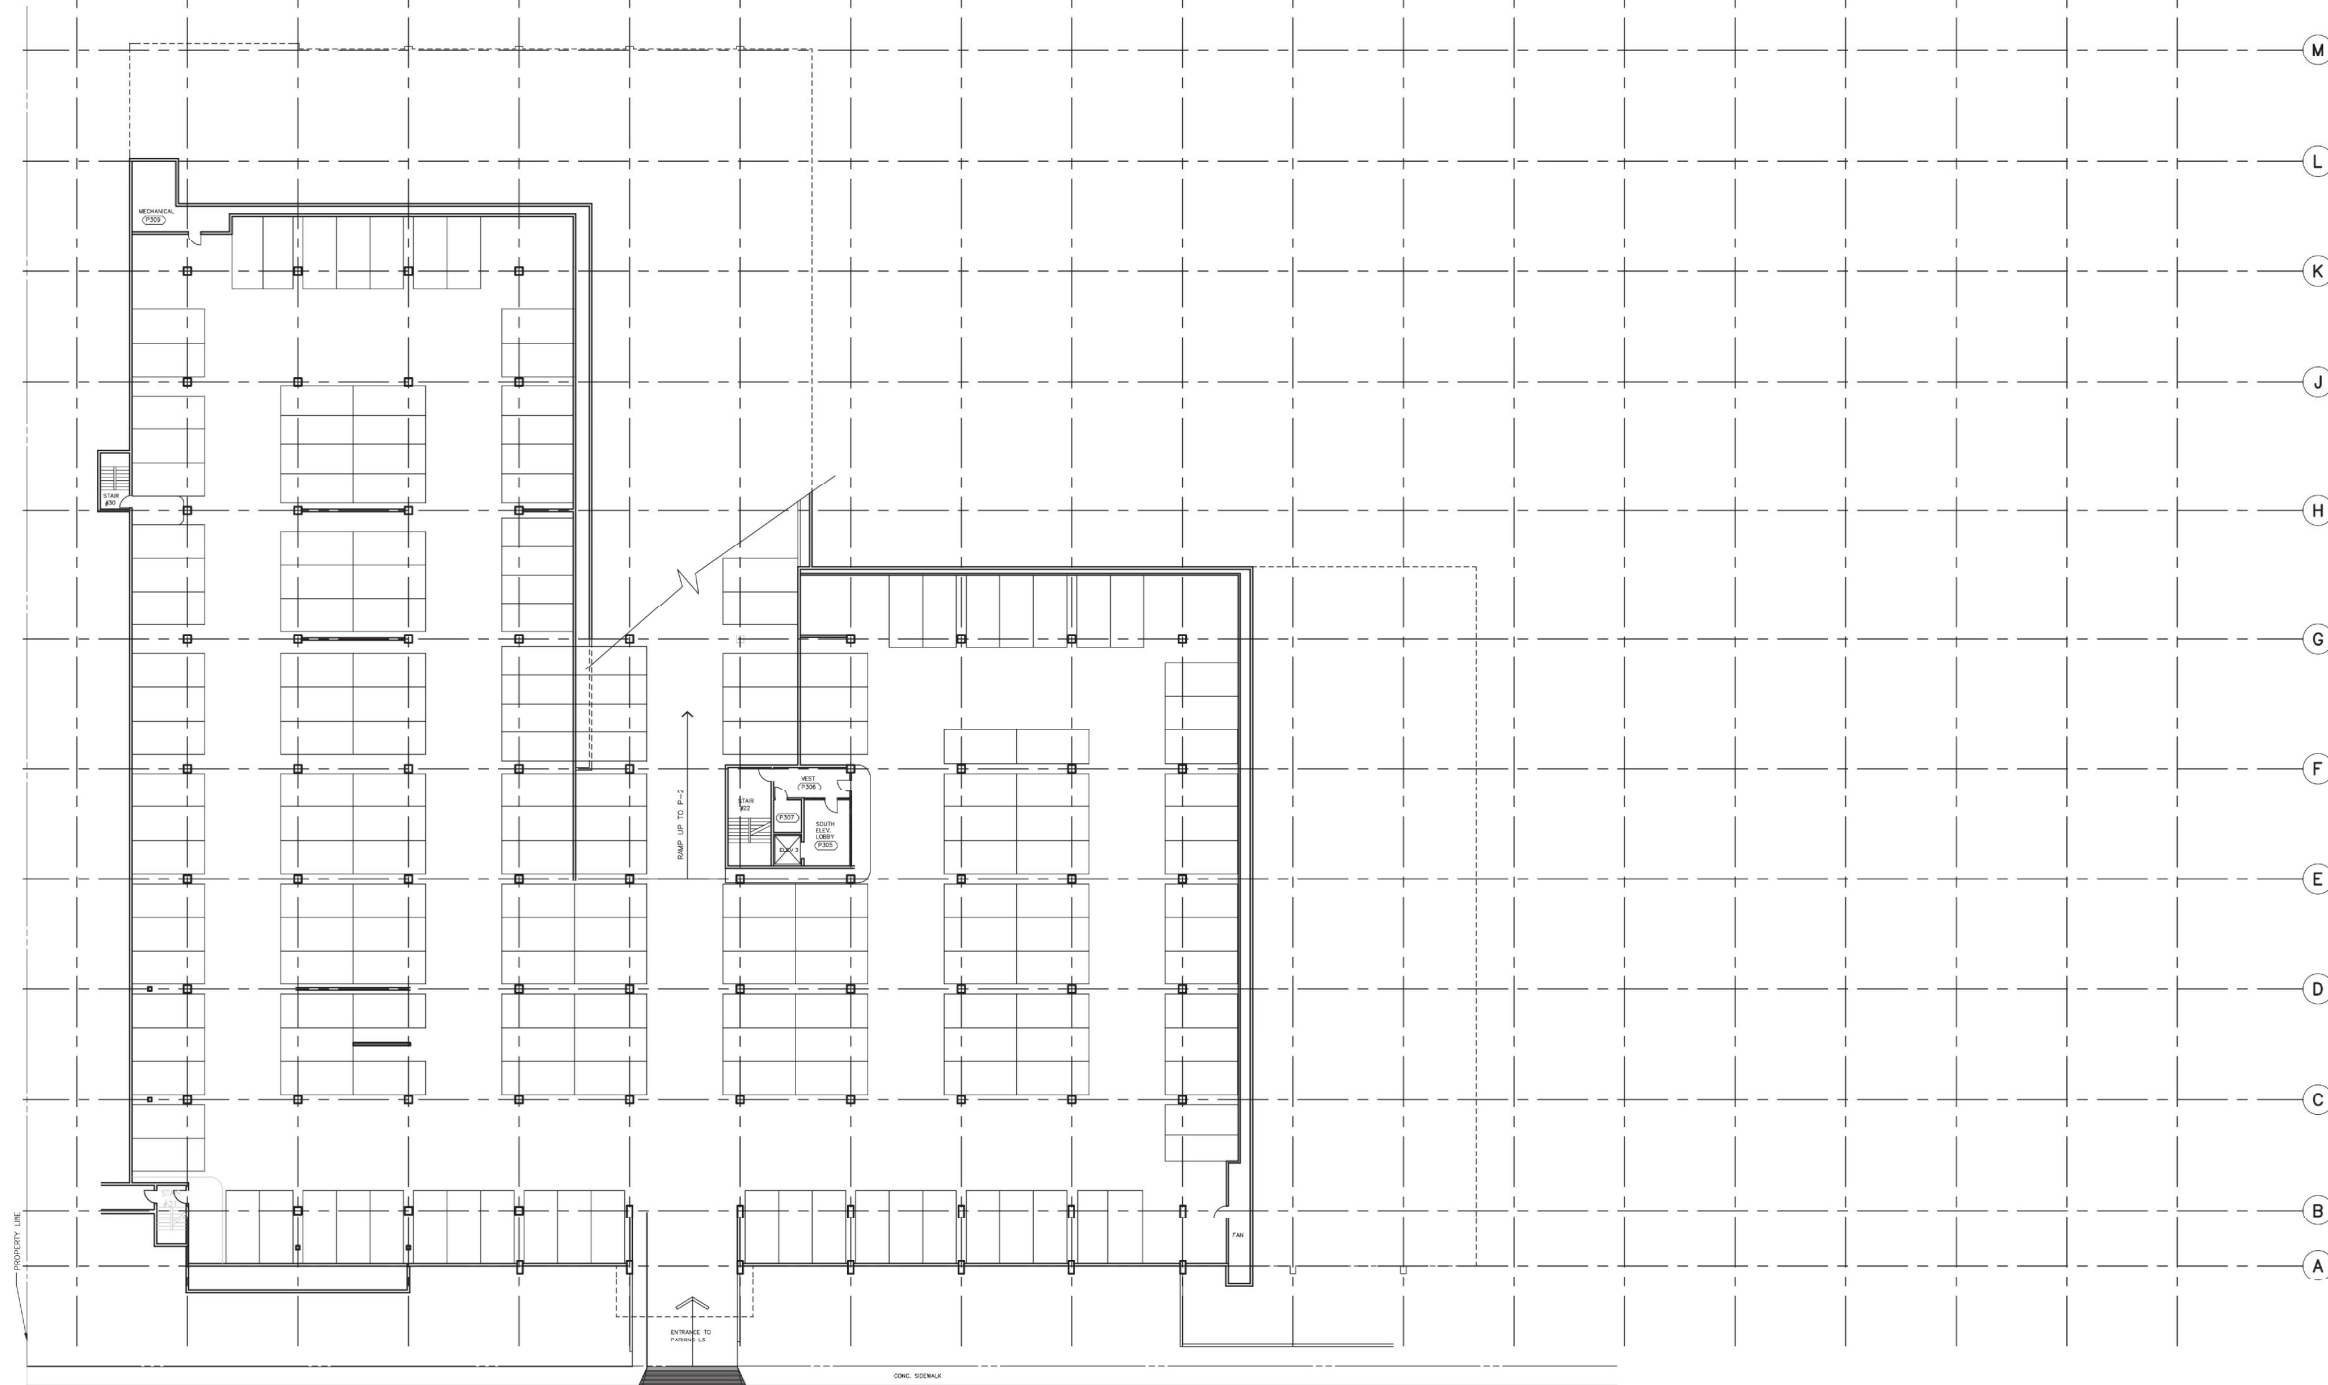


1 2 3 4 5 6 7 8 9 10 11 12 13 14 15 16 17 18 19 20



LEGEND:

- ES EXCLUDED SPACE
- CS CONFINED SPACE

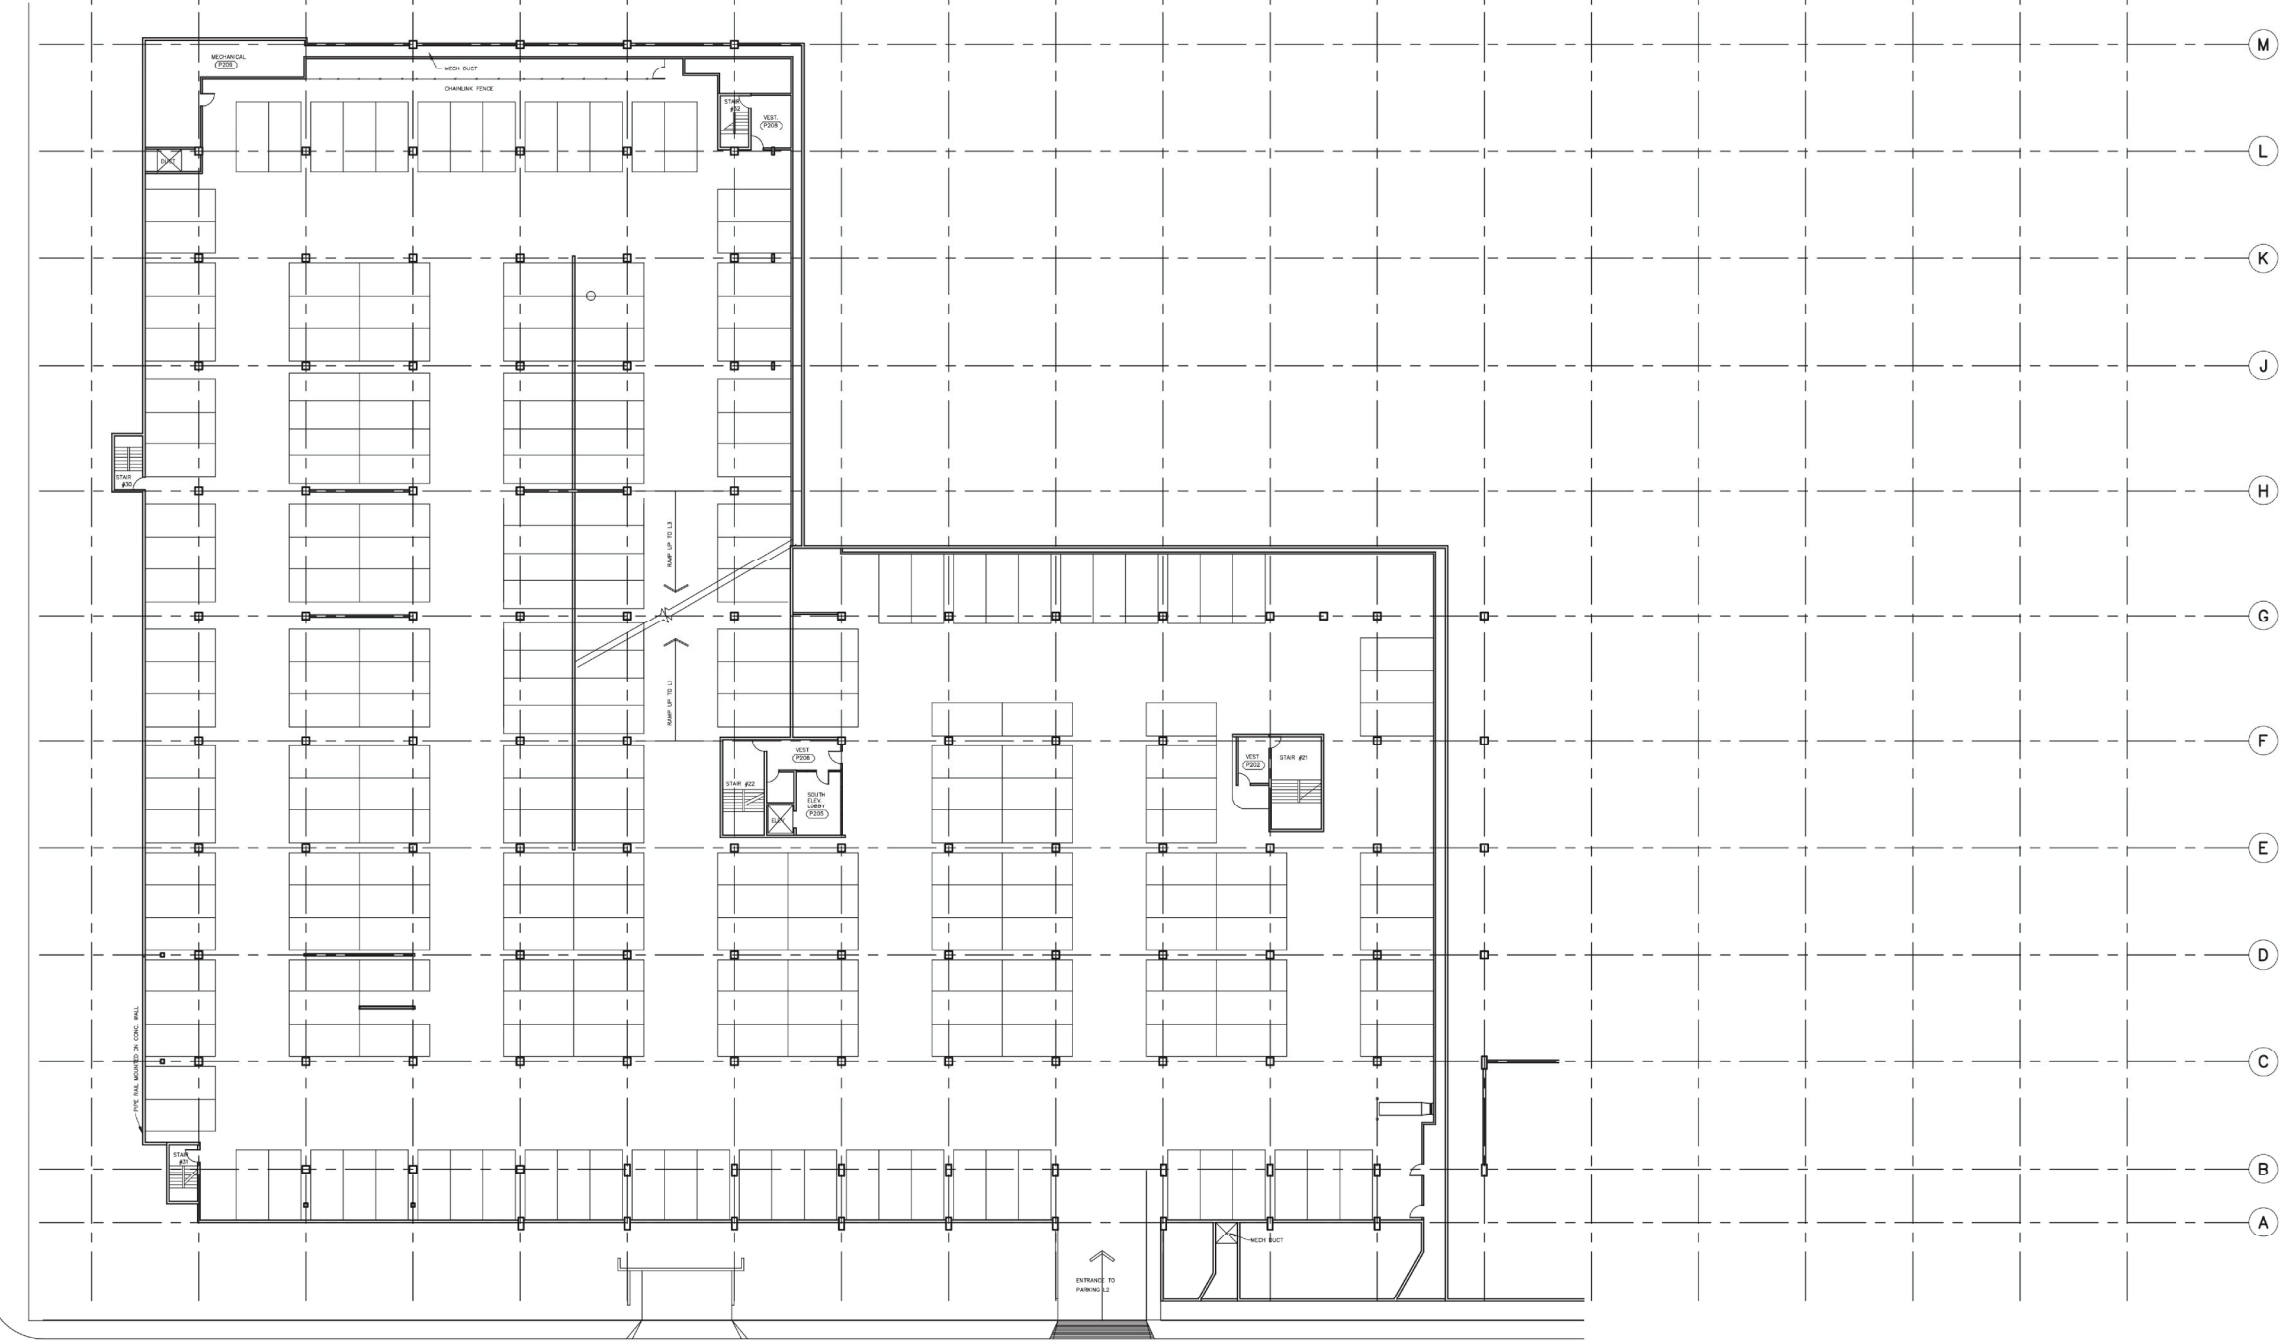

CLIENT: DOUGLAS COLLEGE
700 ROYAL AVENUE
NEW WESTMINSTER, BC

LOCATION:
700 ROYAL AVENUE
NEW WESTMINSTER, BC

TITLE:
CONFINED SPACE IDENTIFICATION
NEW WESTMINSTER CAMPUS
NW-PARKING LEVEL 2

DATE:
2019/08/20

PROJECT # :
235813.001

DRAWN BY:
DM

DRAWING:

CHECKED BY:
HJ

2 OF 9

SCALE:
NTS

1 2 3 4 5 6 7 8 9 10 11 12 13 14 15 16 17 18 19 20



P

N

M

L

K

J

H

G

F

E

D

C

B

A



LEGEND:

- ES EXCLUDED SPACE
- CS CONFINED SPACE

CLIENT:
DOUGLAS COLLEGE
700 ROYAL AVENUE
NEW WESTMINSTER, BC

LOCATION:
700 ROYAL AVENUE
NEW WESTMINSTER, BC

TITLE:
CONFINED SPACE IDENTIFICATION
NEW WESTMINSTER CAMPUS
NW-PARKING LEVEL 1

DATE:
2019/08/20

PROJECT # :
235813.001


DRAWN BY:
DM

CHECKED BY:
HJ

SCALE:
NTS

DRAWING:

3 OF 9

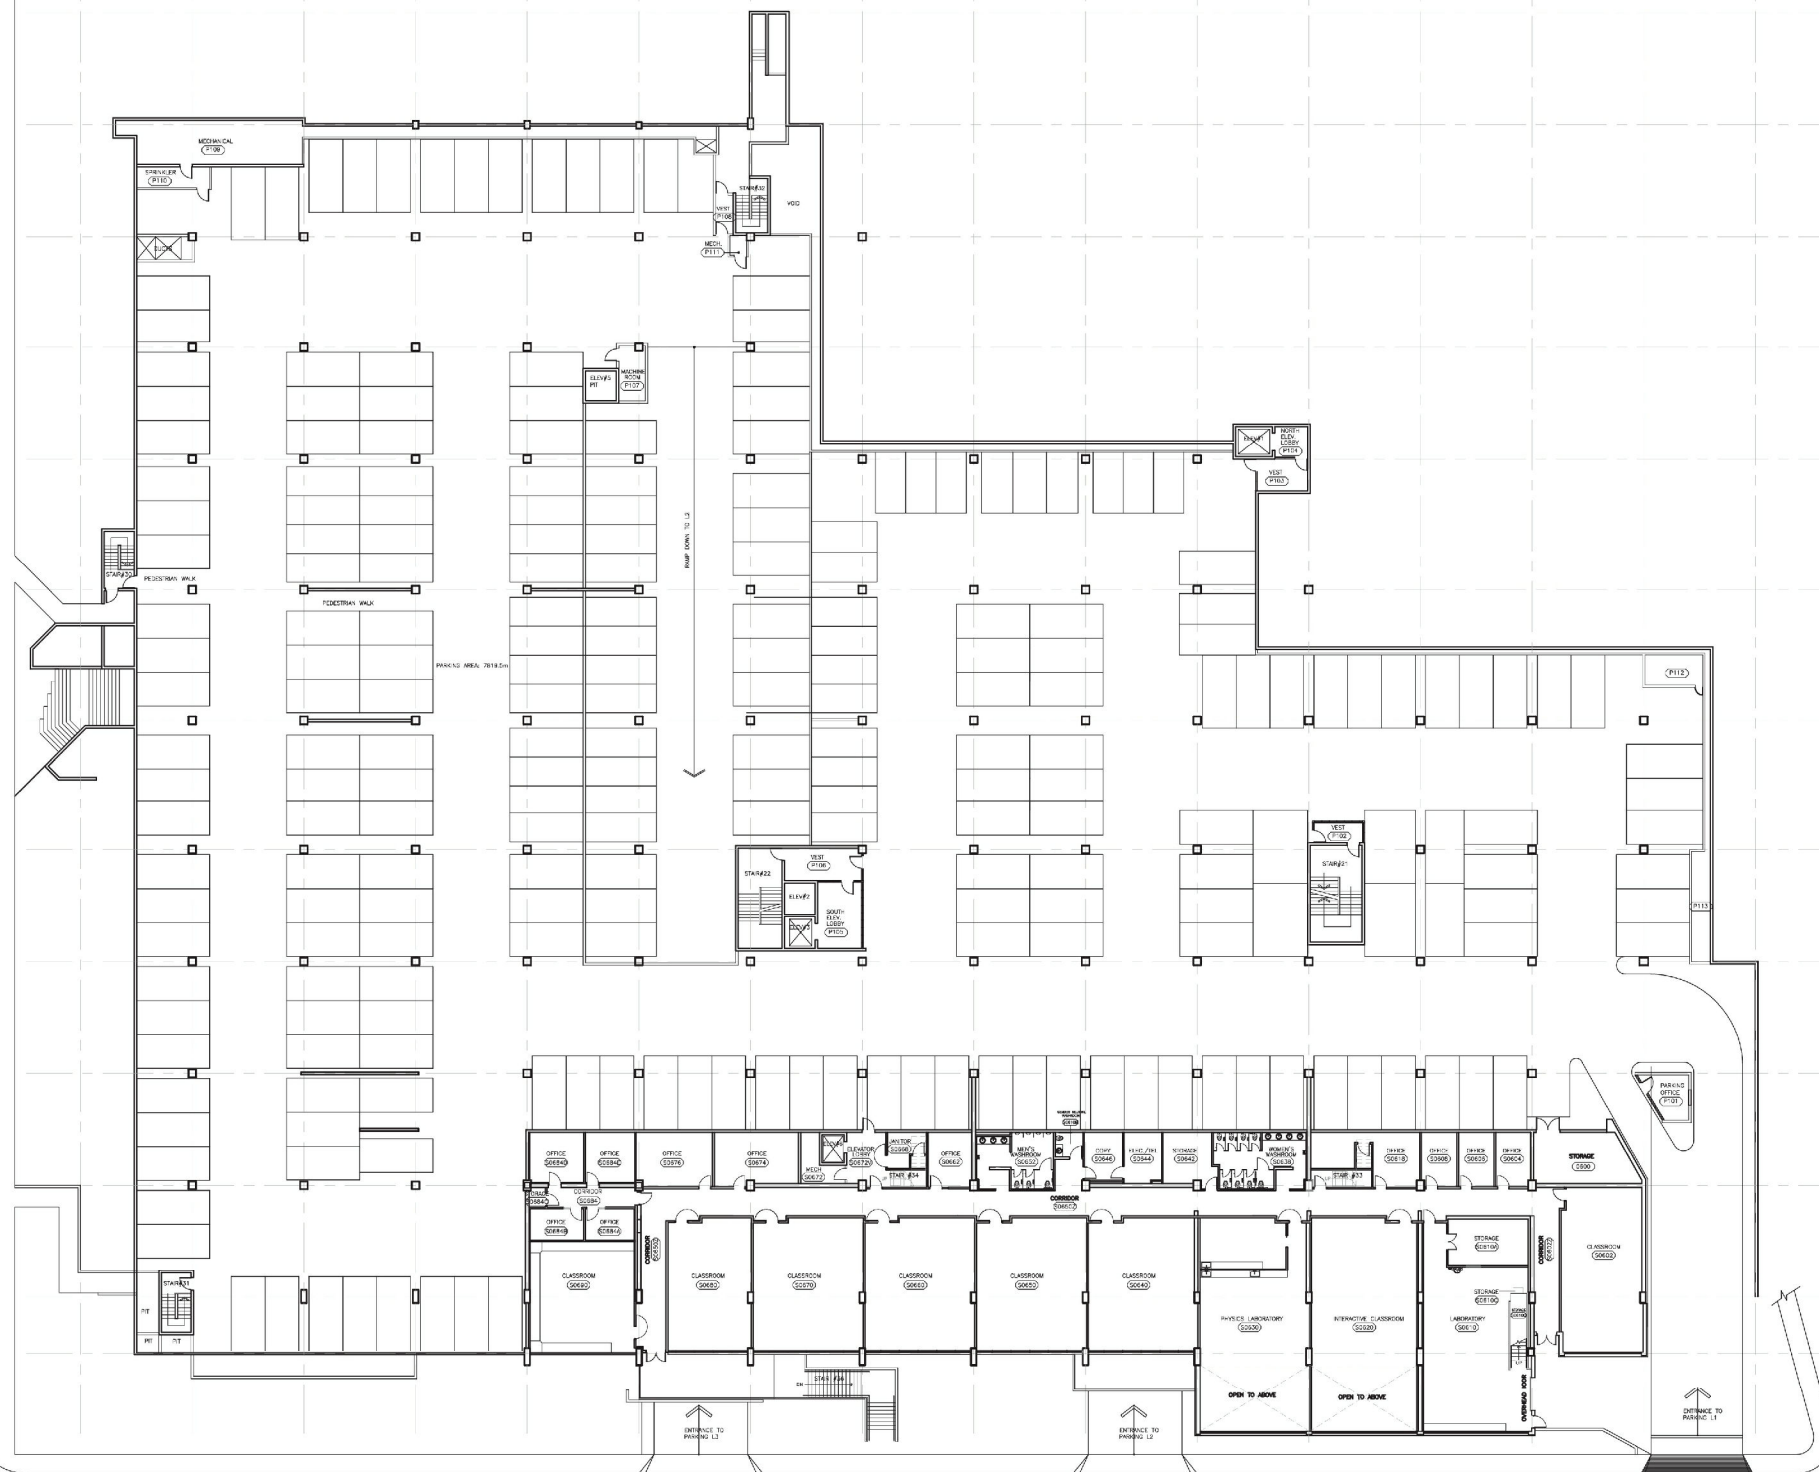



LEGEND:

- ES EXCLUDED SPACE
- CS CONFINED SPACE



CLIENT:
 DOUGLAS COLLEGE
 700 ROYAL AVENUE
 NEW WESTMINSTER, BC

LOCATION:
 700 ROYAL AVENUE
 NEW WESTMINSTER, BC

TITLE:
 CONFINED SPACE IDENTIFICATION
 NEW WESTMINSTER CAMPUS
 NW - LEVEL 1

DATE: 2019/08/20	PROJECT # : 235813.001
---------------------	---------------------------

DRAWN BY: PM	DRAWING:
-----------------	----------

CHECKED BY: HJ	4 OF 9
-------------------	---------------

SCALE: NTS	
---------------	--



LEGEND:

- ES EXCLUDED SPACE
- CS CONFINED SPACE

CLIENT:
 DOUGLAS COLLEGE
 700 ROYAL AVENUE
 NEW WESTMINSTER, BC

LOCATION:
 700 ROYAL AVENUE
 NEW WESTMINSTER, BC

TITLE:
 CONFINED SPACE IDENTIFICATION
 NEW WESTMINSTER CAMPUS
 NW- LEVEL 2

DATE:
 2019/08/20

PROJECT # :
 235813.001


DRAWN BY:
 PM

DRAWING:

CHECKED BY:
 HJ

5 OF 9

SCALE:
 NTS

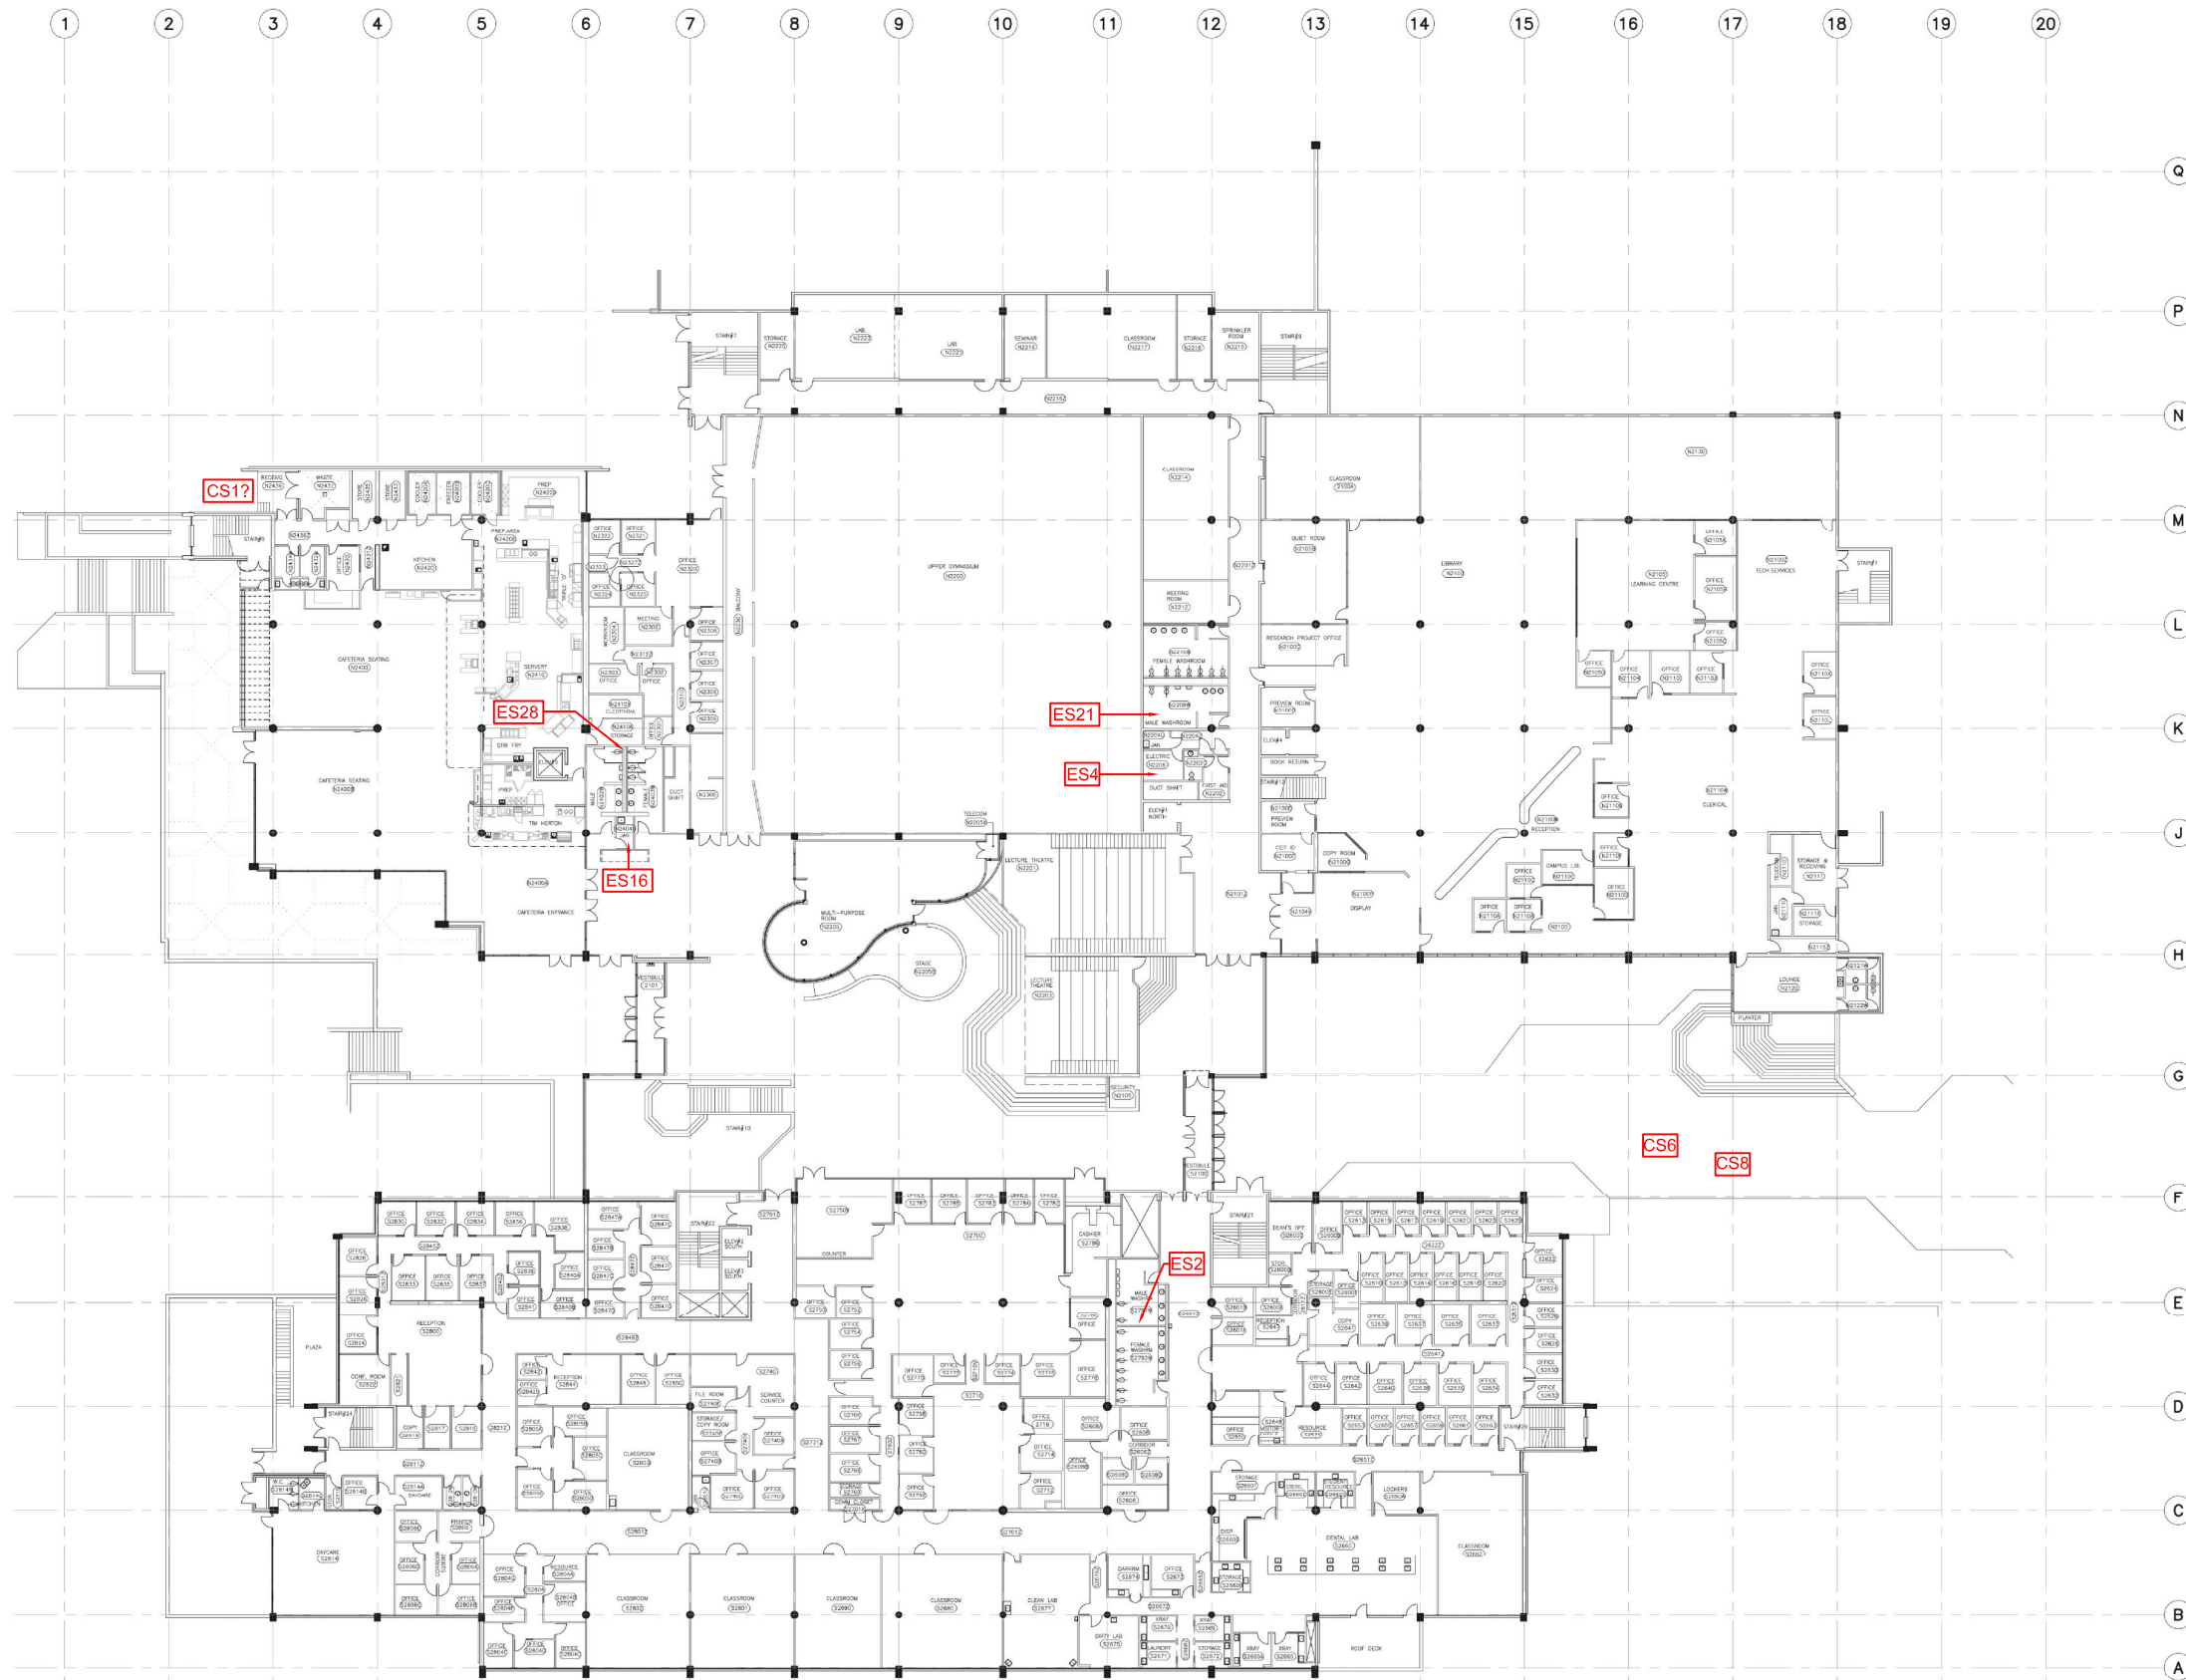



LEGEND:

- ES EXCLUDED SPACE
- CS CONFINED SPACE

CLIENT:
DOUGLAS COLLEGE
700 ROYAL AVENUE
NEW WESTMINSTER, BC

LOCATION:
700 ROYAL AVENUE
NEW WESTMINSTER, BC


TITLE:
CONFINED SPACE IDENTIFICATION
NEW WESTMINSTER CAMPUS
NW-LEVEL 3

DATE: 2019/08/20	PROJECT # : 235813.001
---------------------	---------------------------

DRAWN BY: PM	DRAWING: 6 OF 9
-----------------	-------------------------------

CHECKED BY: HJ

SCALE: NTS

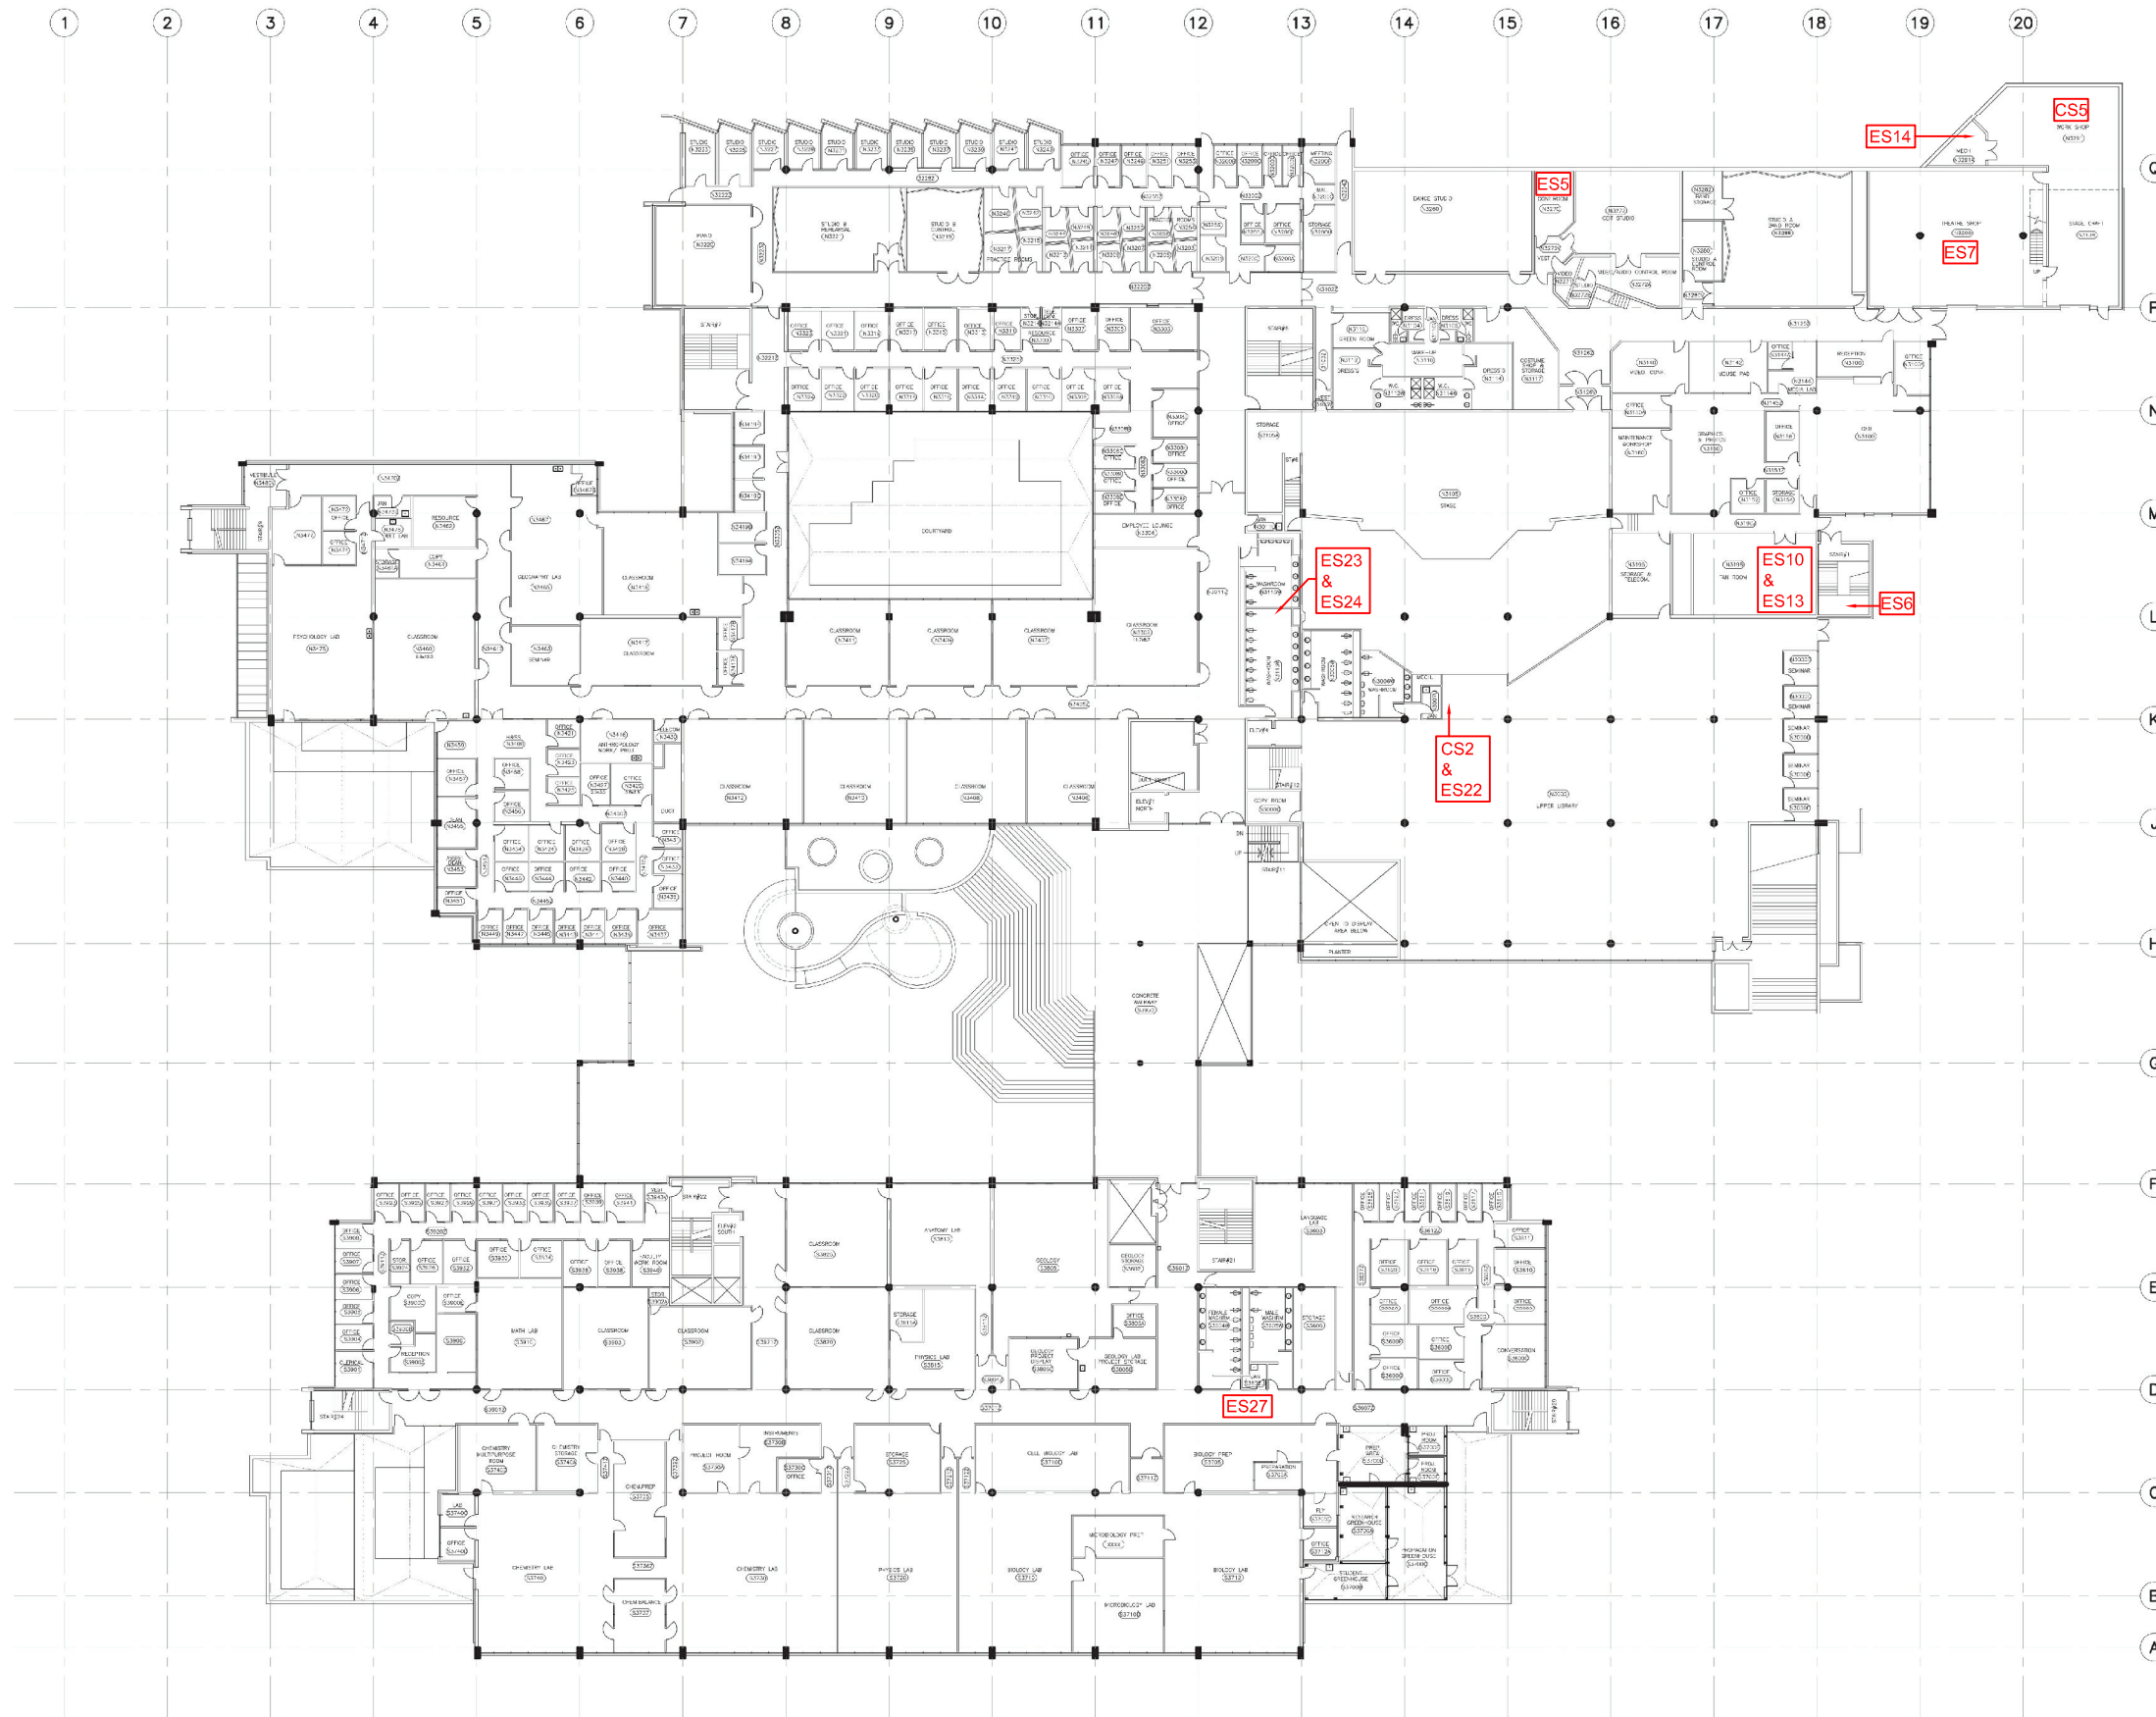



LEGEND:

- ES EXCLUDED SPACE
- CS CONFINED SPACE

CLIENT:

DOUGLAS COLLEGE
700 ROYAL AVENUE
NEW WESTMINSTER, BC

LOCATION:

700 ROYAL AVENUE
NEW WESTMINSTER, BC

TITLE:

CONFINED SPACE IDENTIFICATION
NEW WESTMINSTER CAMPUS
NW-LEVEL 4

DATE:

2019/08/20

PROJECT #:

235813.001

DRAWN BY:

PM

DRAWING:


7 OF 9



CHECKED BY:

HJ

SCALE:

NTS

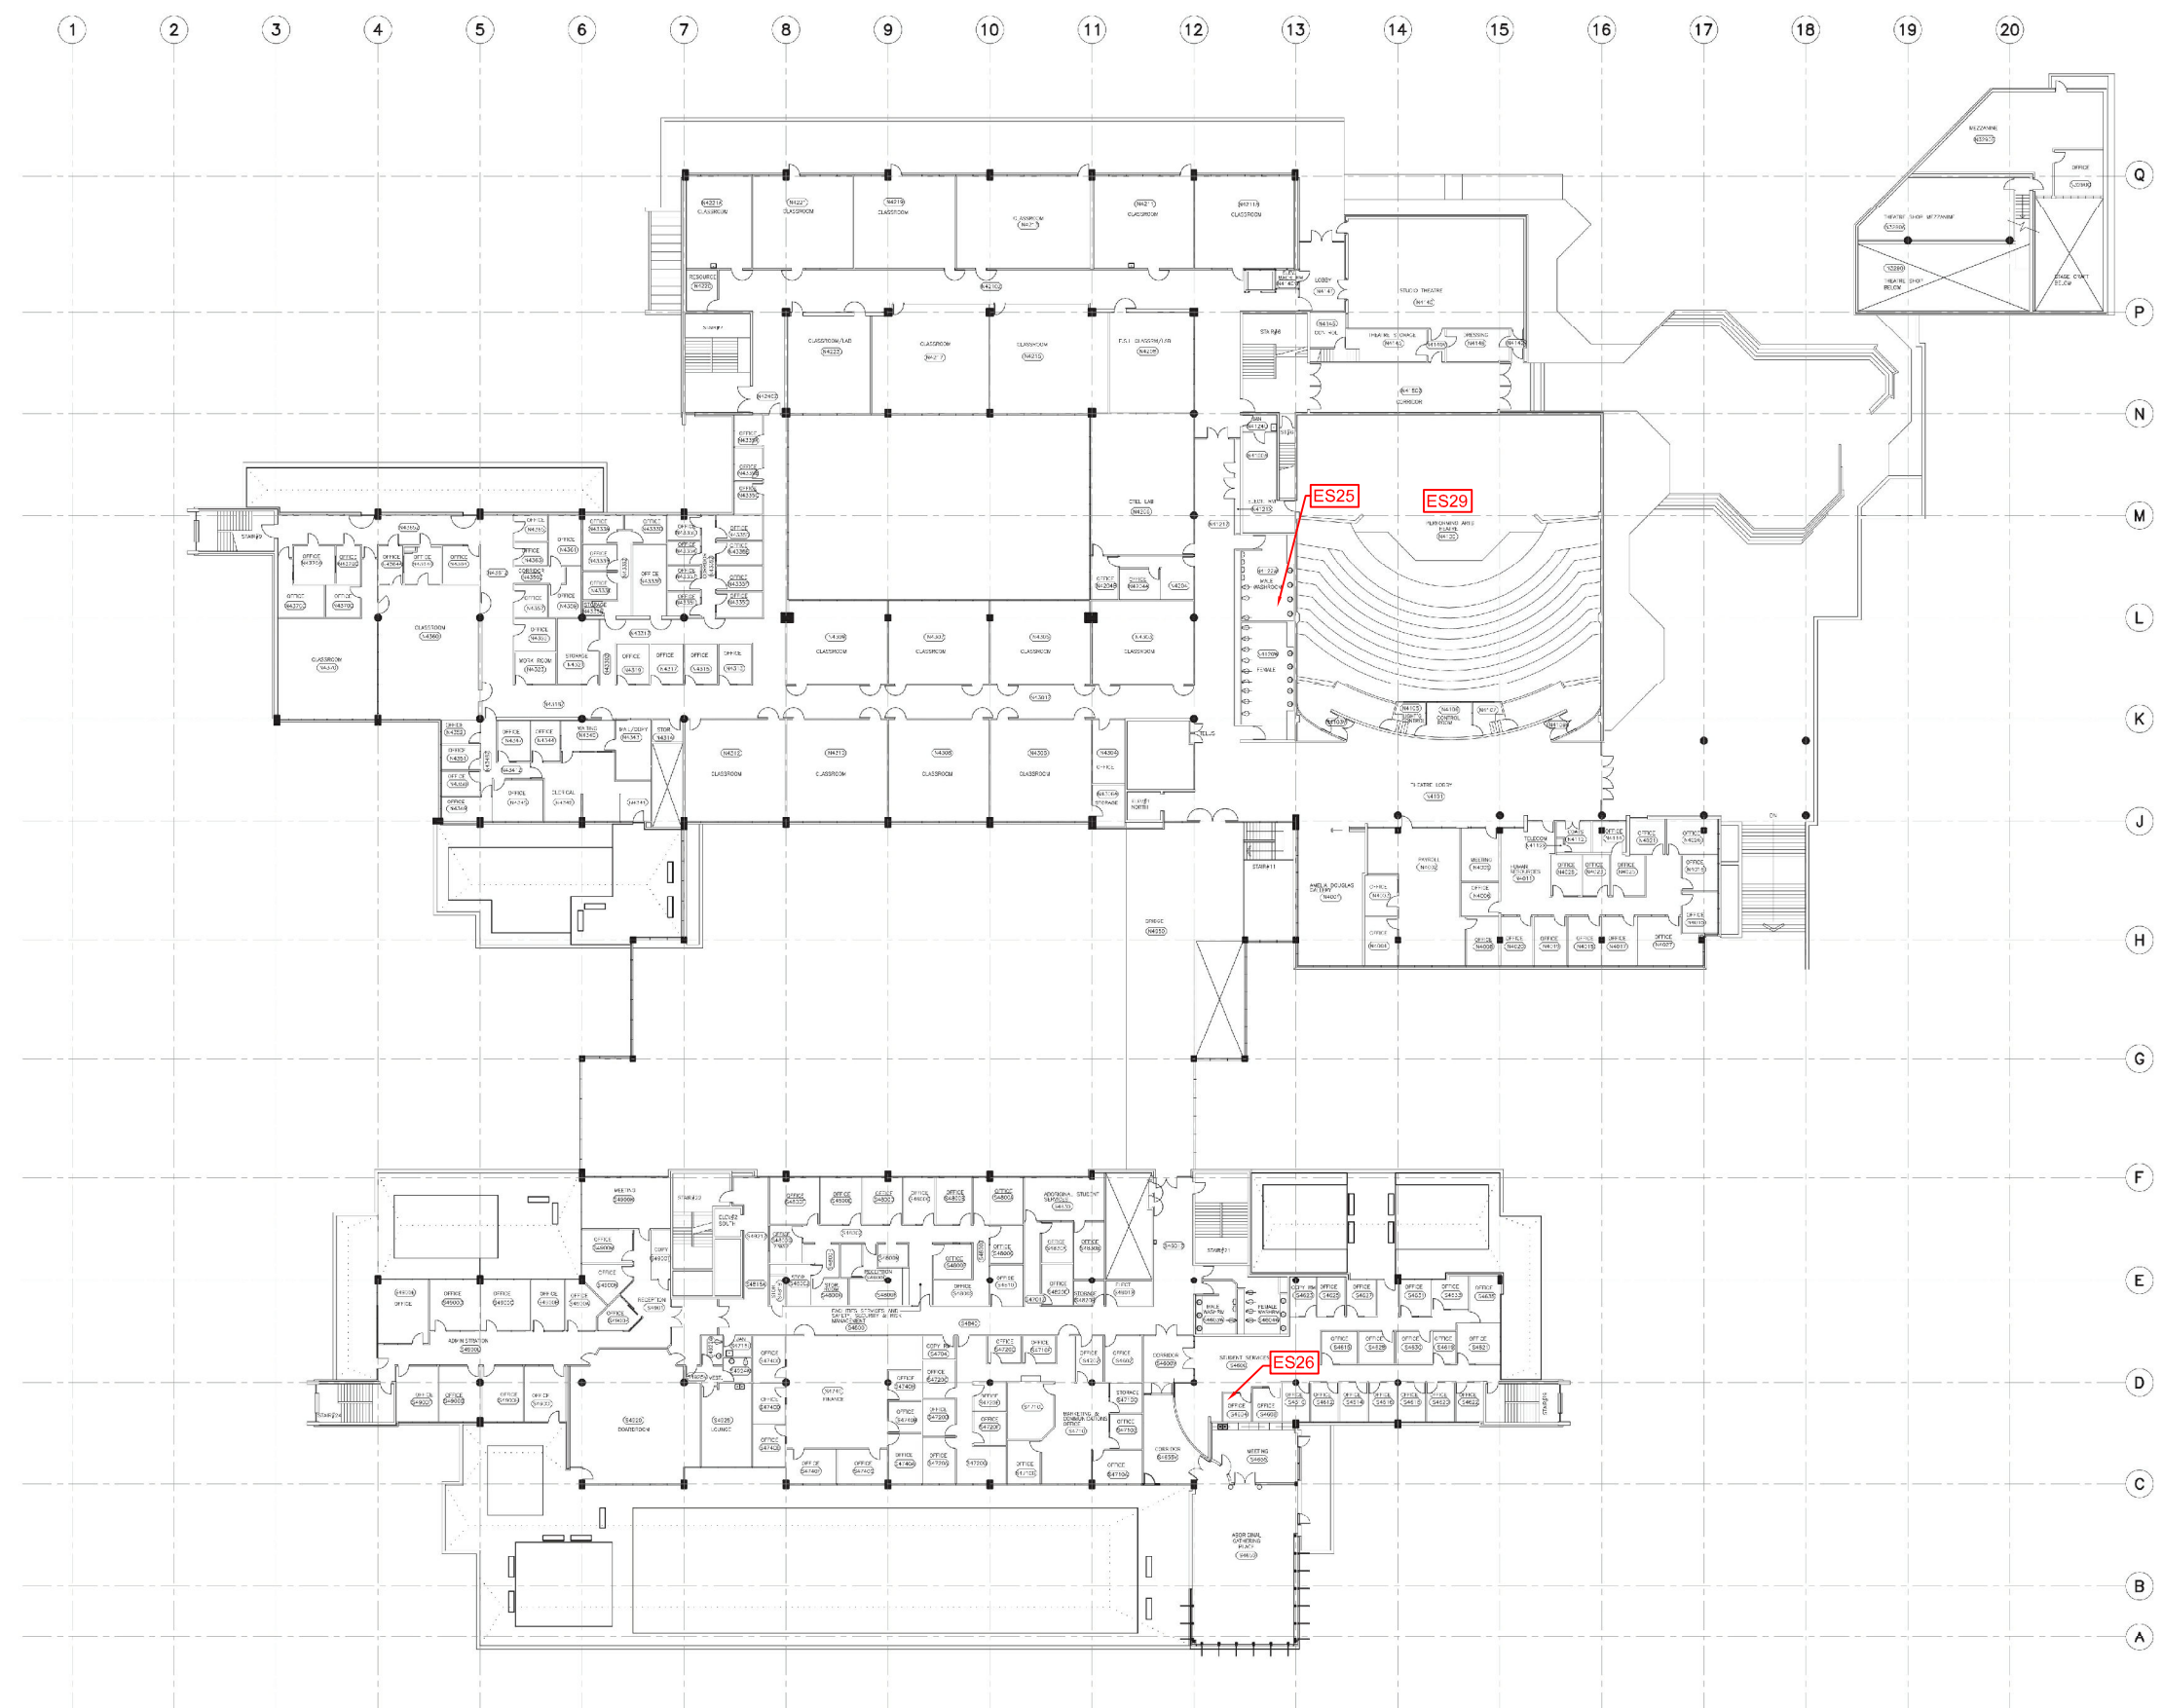

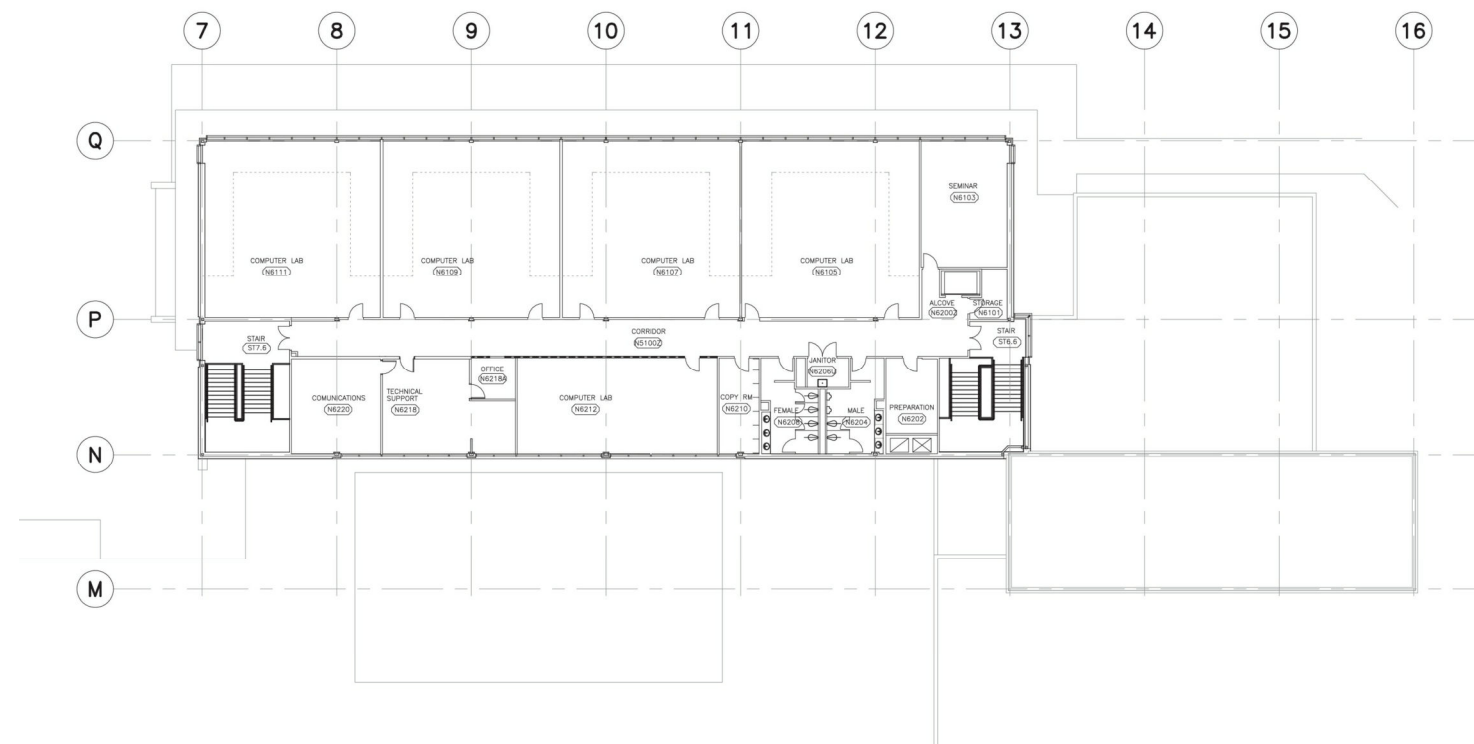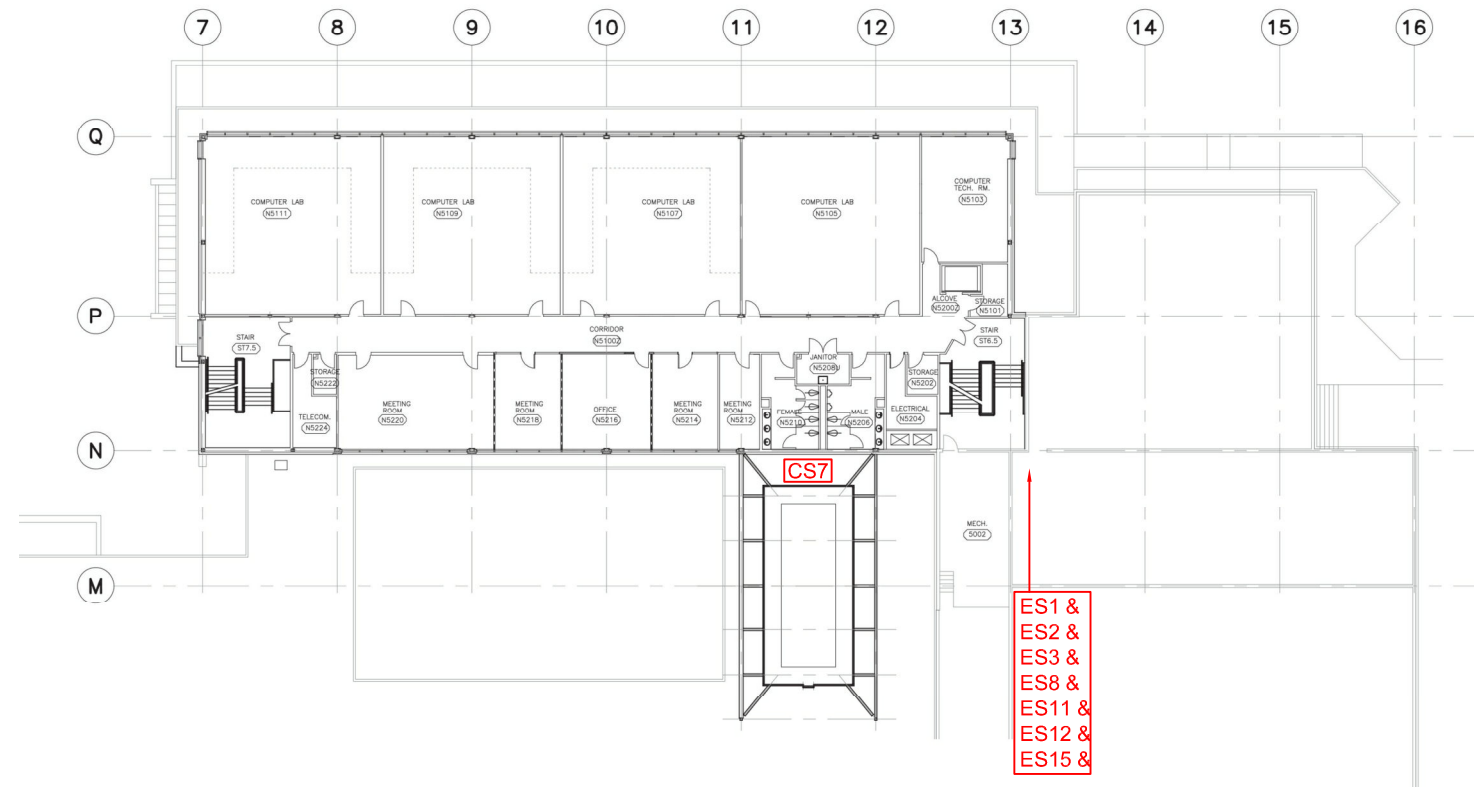

LEGEND:

- ES EXCLUDED SPACE
- CS CONFINED SPACE

CLIENT:
DOUGLAS COLLEGE
700 ROYAL AVENUE
NEW WESTMINSTER, BC

LOCATION:
700 ROYAL AVENUE
NEW WESTMINSTER, BC


TITLE:
CONFINED SPACE IDENTIFICATION
NEW WESTMINSTER CAMPUS
NW-LEVEL 5 AND 6

DATE: 2019/08/20	PROJECT # : 235813.001
---------------------	---------------------------

DRAWN BY: PM	DRAWING: 8 OF 9
-----------------	-------------------------------

CHECKED BY: HJ

SCALE: NTS

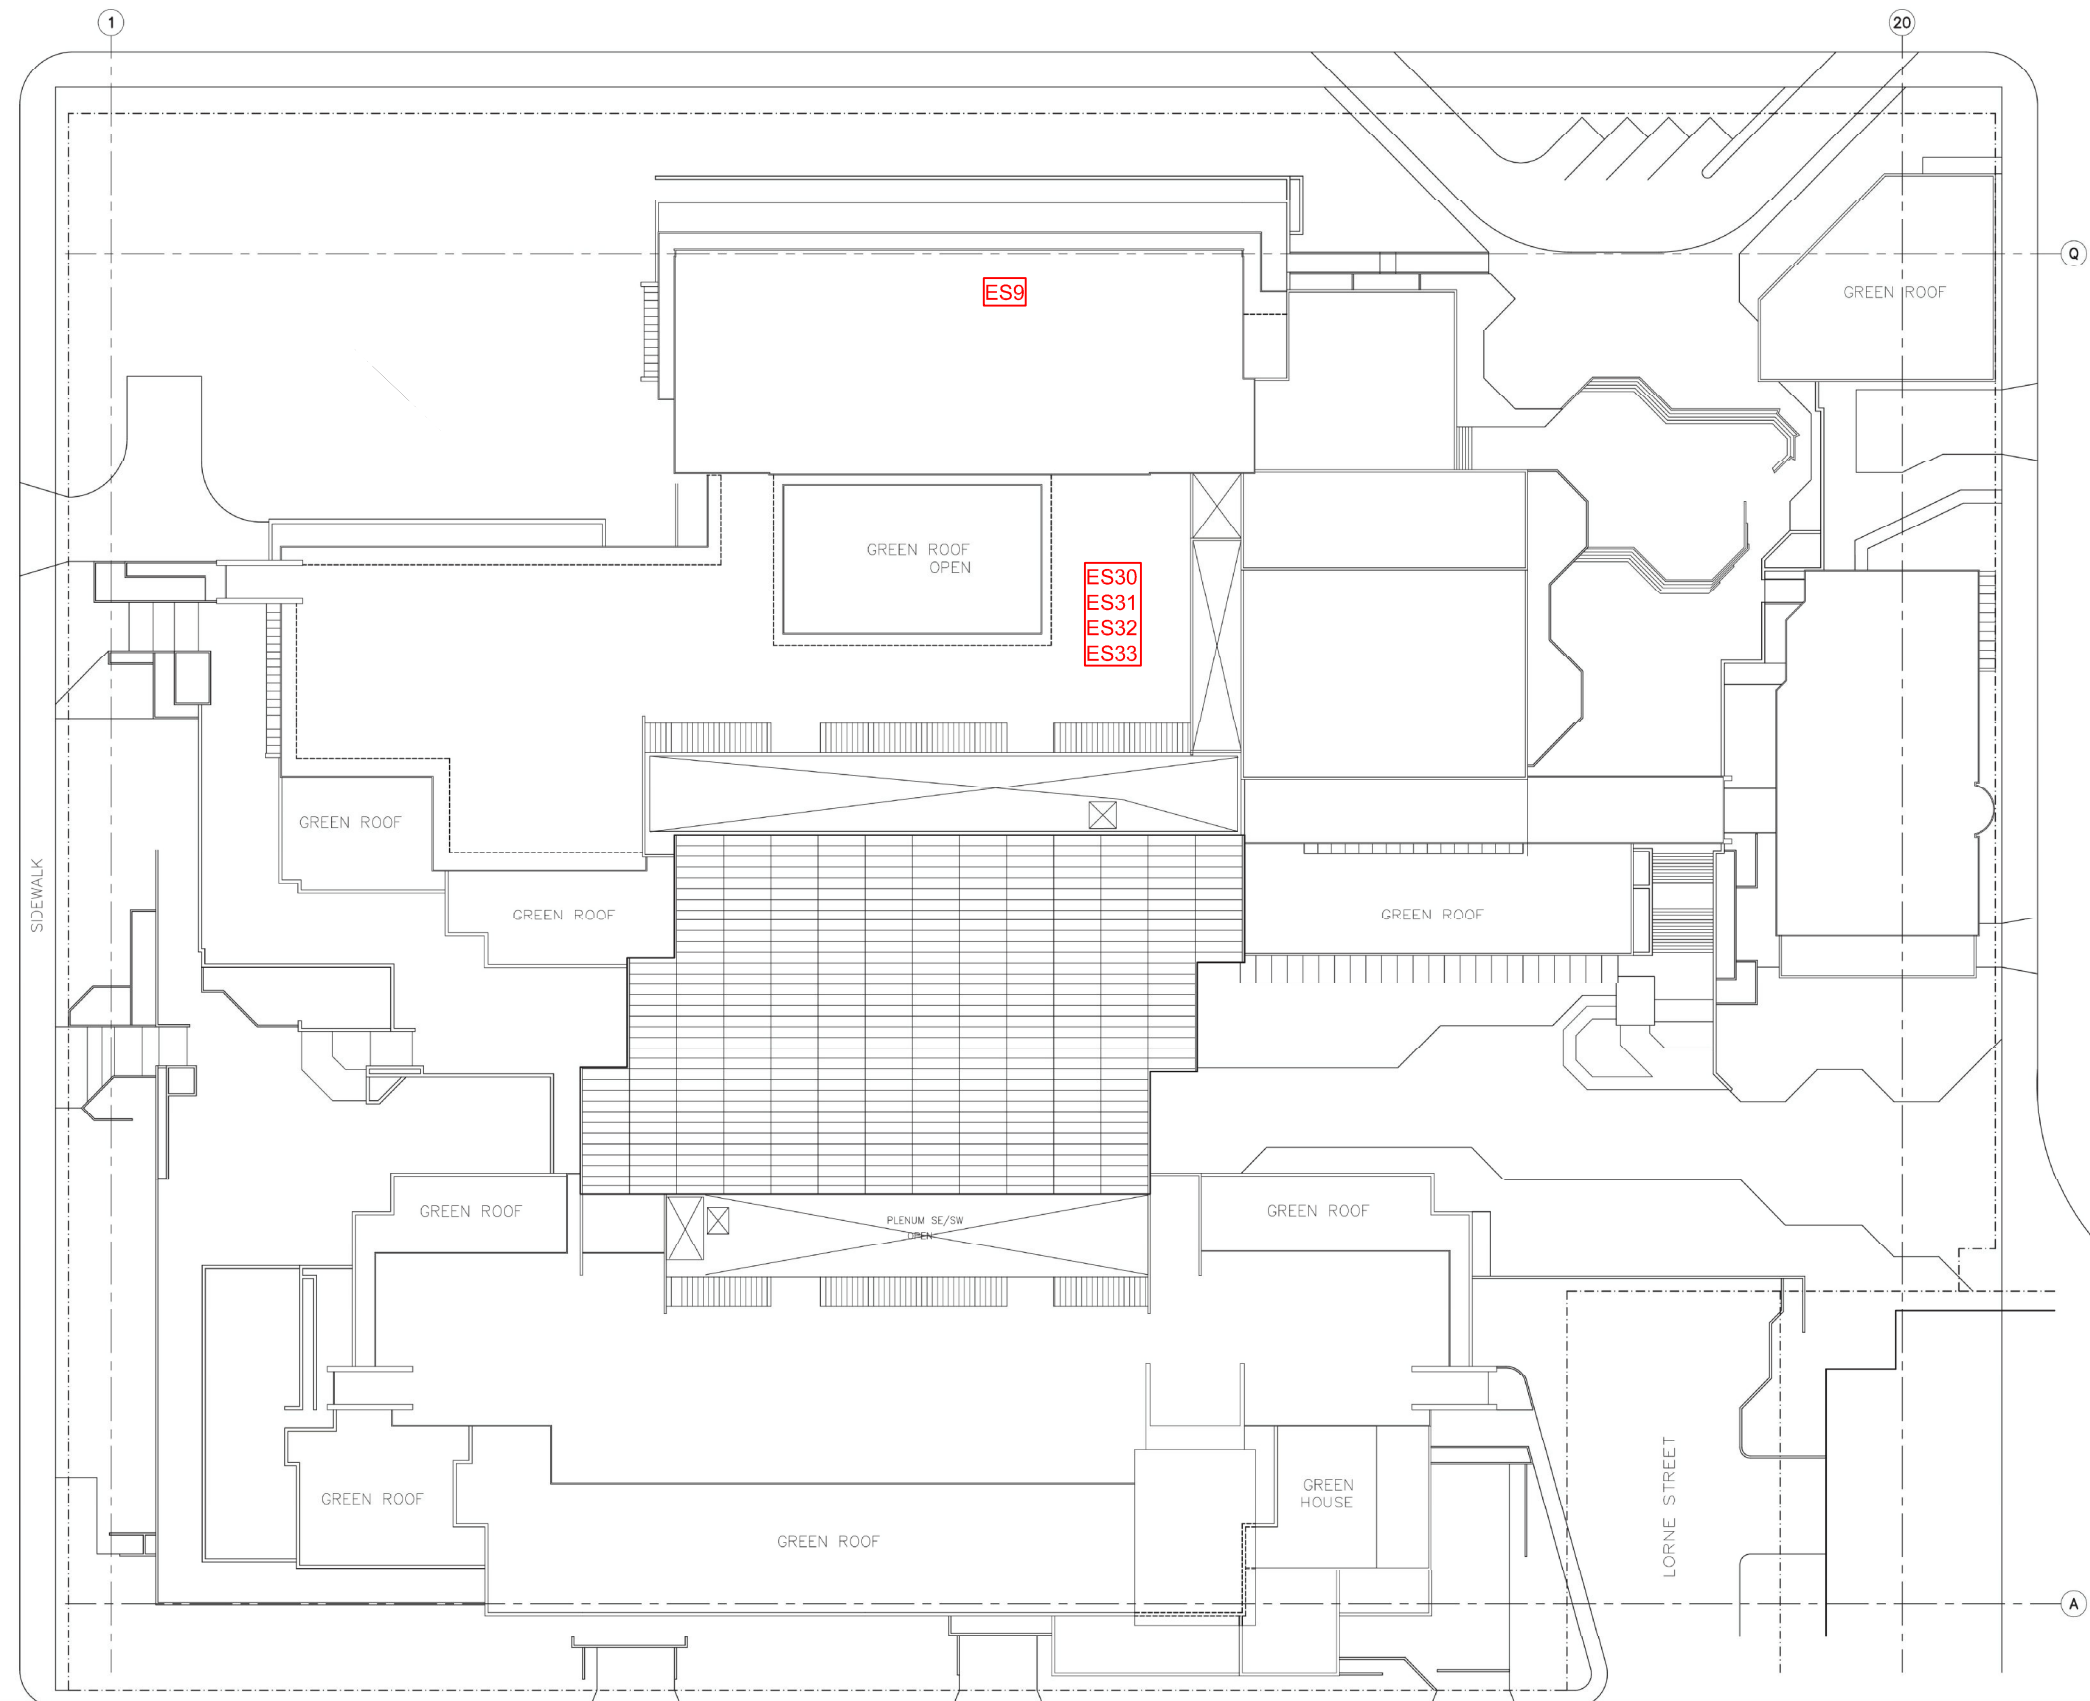

LEGEND:

- ES EXCLUDED SPACE
- CS CONFINED SPACE

CLIENT: DOUGLAS COLLEGE
700 ROYAL AVENUE
NEW WESTMINSTER, BC

LOCATION: 700 ROYAL AVENUE
NEW WESTMINSTER, BC

TITLE: CONFINED SPACE IDENTIFICATION
NEW WESTMINSTER CAMPUS
NW-ROOF

DATE: 2019/08/20	PROJECT # : 235813.001
---------------------	---------------------------

DRAWN BY: PM	DRAWING: 9 OF 9
-----------------	-------------------------------

CHECKED BY: HJ

SCALE: NTS
